

N O R T H B Y R O A D

STILT FLOOR PLAN

W E S T B Y R O A D

ARCHITECT'S INSTRUCTIONS:-

- * DRAWING NOT TO BE SCALED, WRITTEN DIMENSIONS ONLY TO BE FOLLOWED.
- * CONTACT THE ARCHITECTS INCASE OF DOUBTS AND DISCREPANCIES
- * ALL WALLS ARE 6" THICK AND PARTITION WALLS ARE 4" THICK UNLESS SPECIFIED.
- * ROOF HEIGHTS 10'-0" FROM FINISHED FLOOR LEVEL TO TOP OF ROOF SLAB UNLESS SPECIFIED.
- * ALL DIMENSIONS ARE IN FEET AND INCHES

SL NO	DRAWING	ISSUE / REV DATE	REV.
1	ST. F	31.05.2024	RO


SCHEMATIC DRAWING

ORIENTATION:-

DRG NO **AR-01**

PROJECT NAME AND ADDRESS:-
 PROPOSED RESIDENTIAL APARTMENT
 FOR Mr.DAMODARAM,
 @ BANGALURU.

STILT FLOOR PLAN

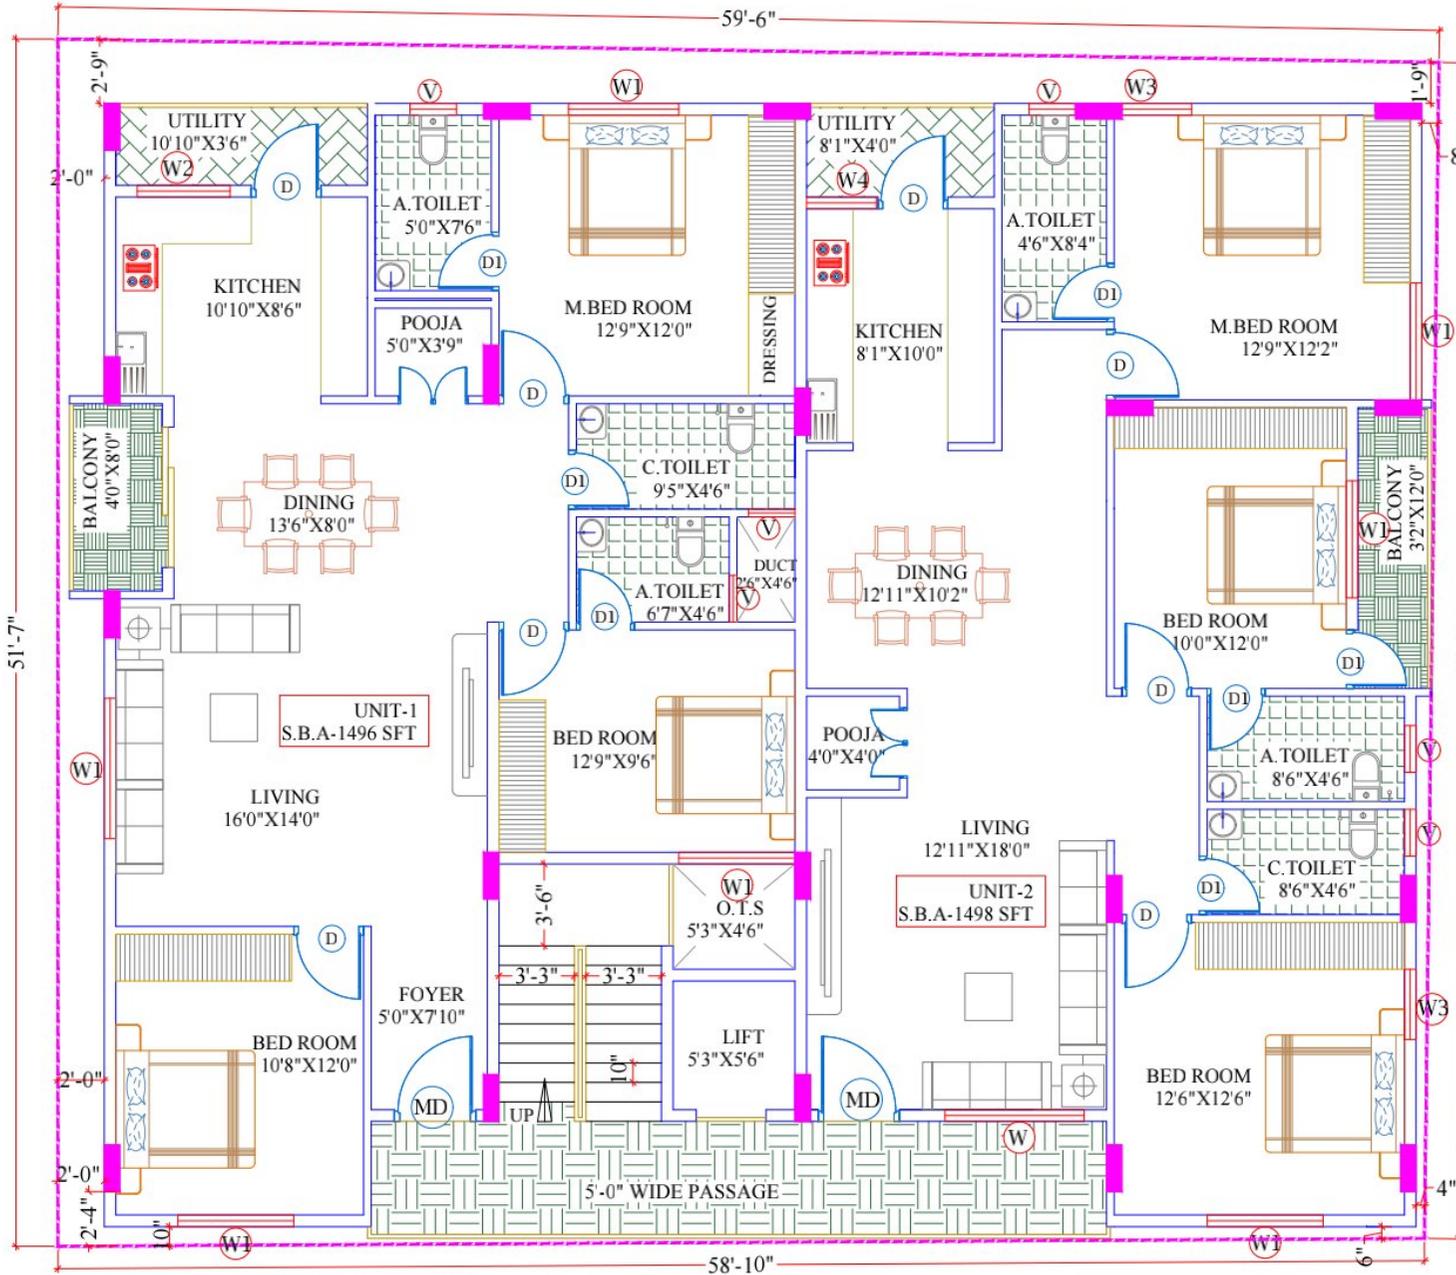

NORTH BY ROAD
TYPICAL FLOOR PLAN(G+4 FLOORS)

ARCHITECT'S INSTRUCTIONS:-

- DRAWING NOT TO BE SCALED, WRITTEN DIMENSIONS ONLY TO BE FOLLOWED
- CONTACT THE ARCHITECTS INCASE OF DOUBTS AND DISCREPANCIES
- ALL WALLS ARE 6" THICK AND PARTITION WALLS ARE 4" THICK UNLESS SPECIFIED.
- ROOF HEIGHTS 10'-0" FROM FINISHED FLOOR LEVEL TO TOP OF ROOF SLAB UNLESS SPECIFIED
- ALL DIMENSIONS ARE IN FEET AND INCHES.

WEST BY ROAD

SL NO	DRAWING	ISSUE/ REV DATE	REV.
1	TYP.F	31.05.2024	RO

SCHEMATIC DRAWING

ORIENTATION:-



DRG NO

AR-02

PROJECT NAME AND ADDRESS:-

PROPOSED RESIDENTIAL APARTMENT
FOR Mr DAMODARAM,
@ BANGALURU.

TYPICAL FLOOR PLAN

